


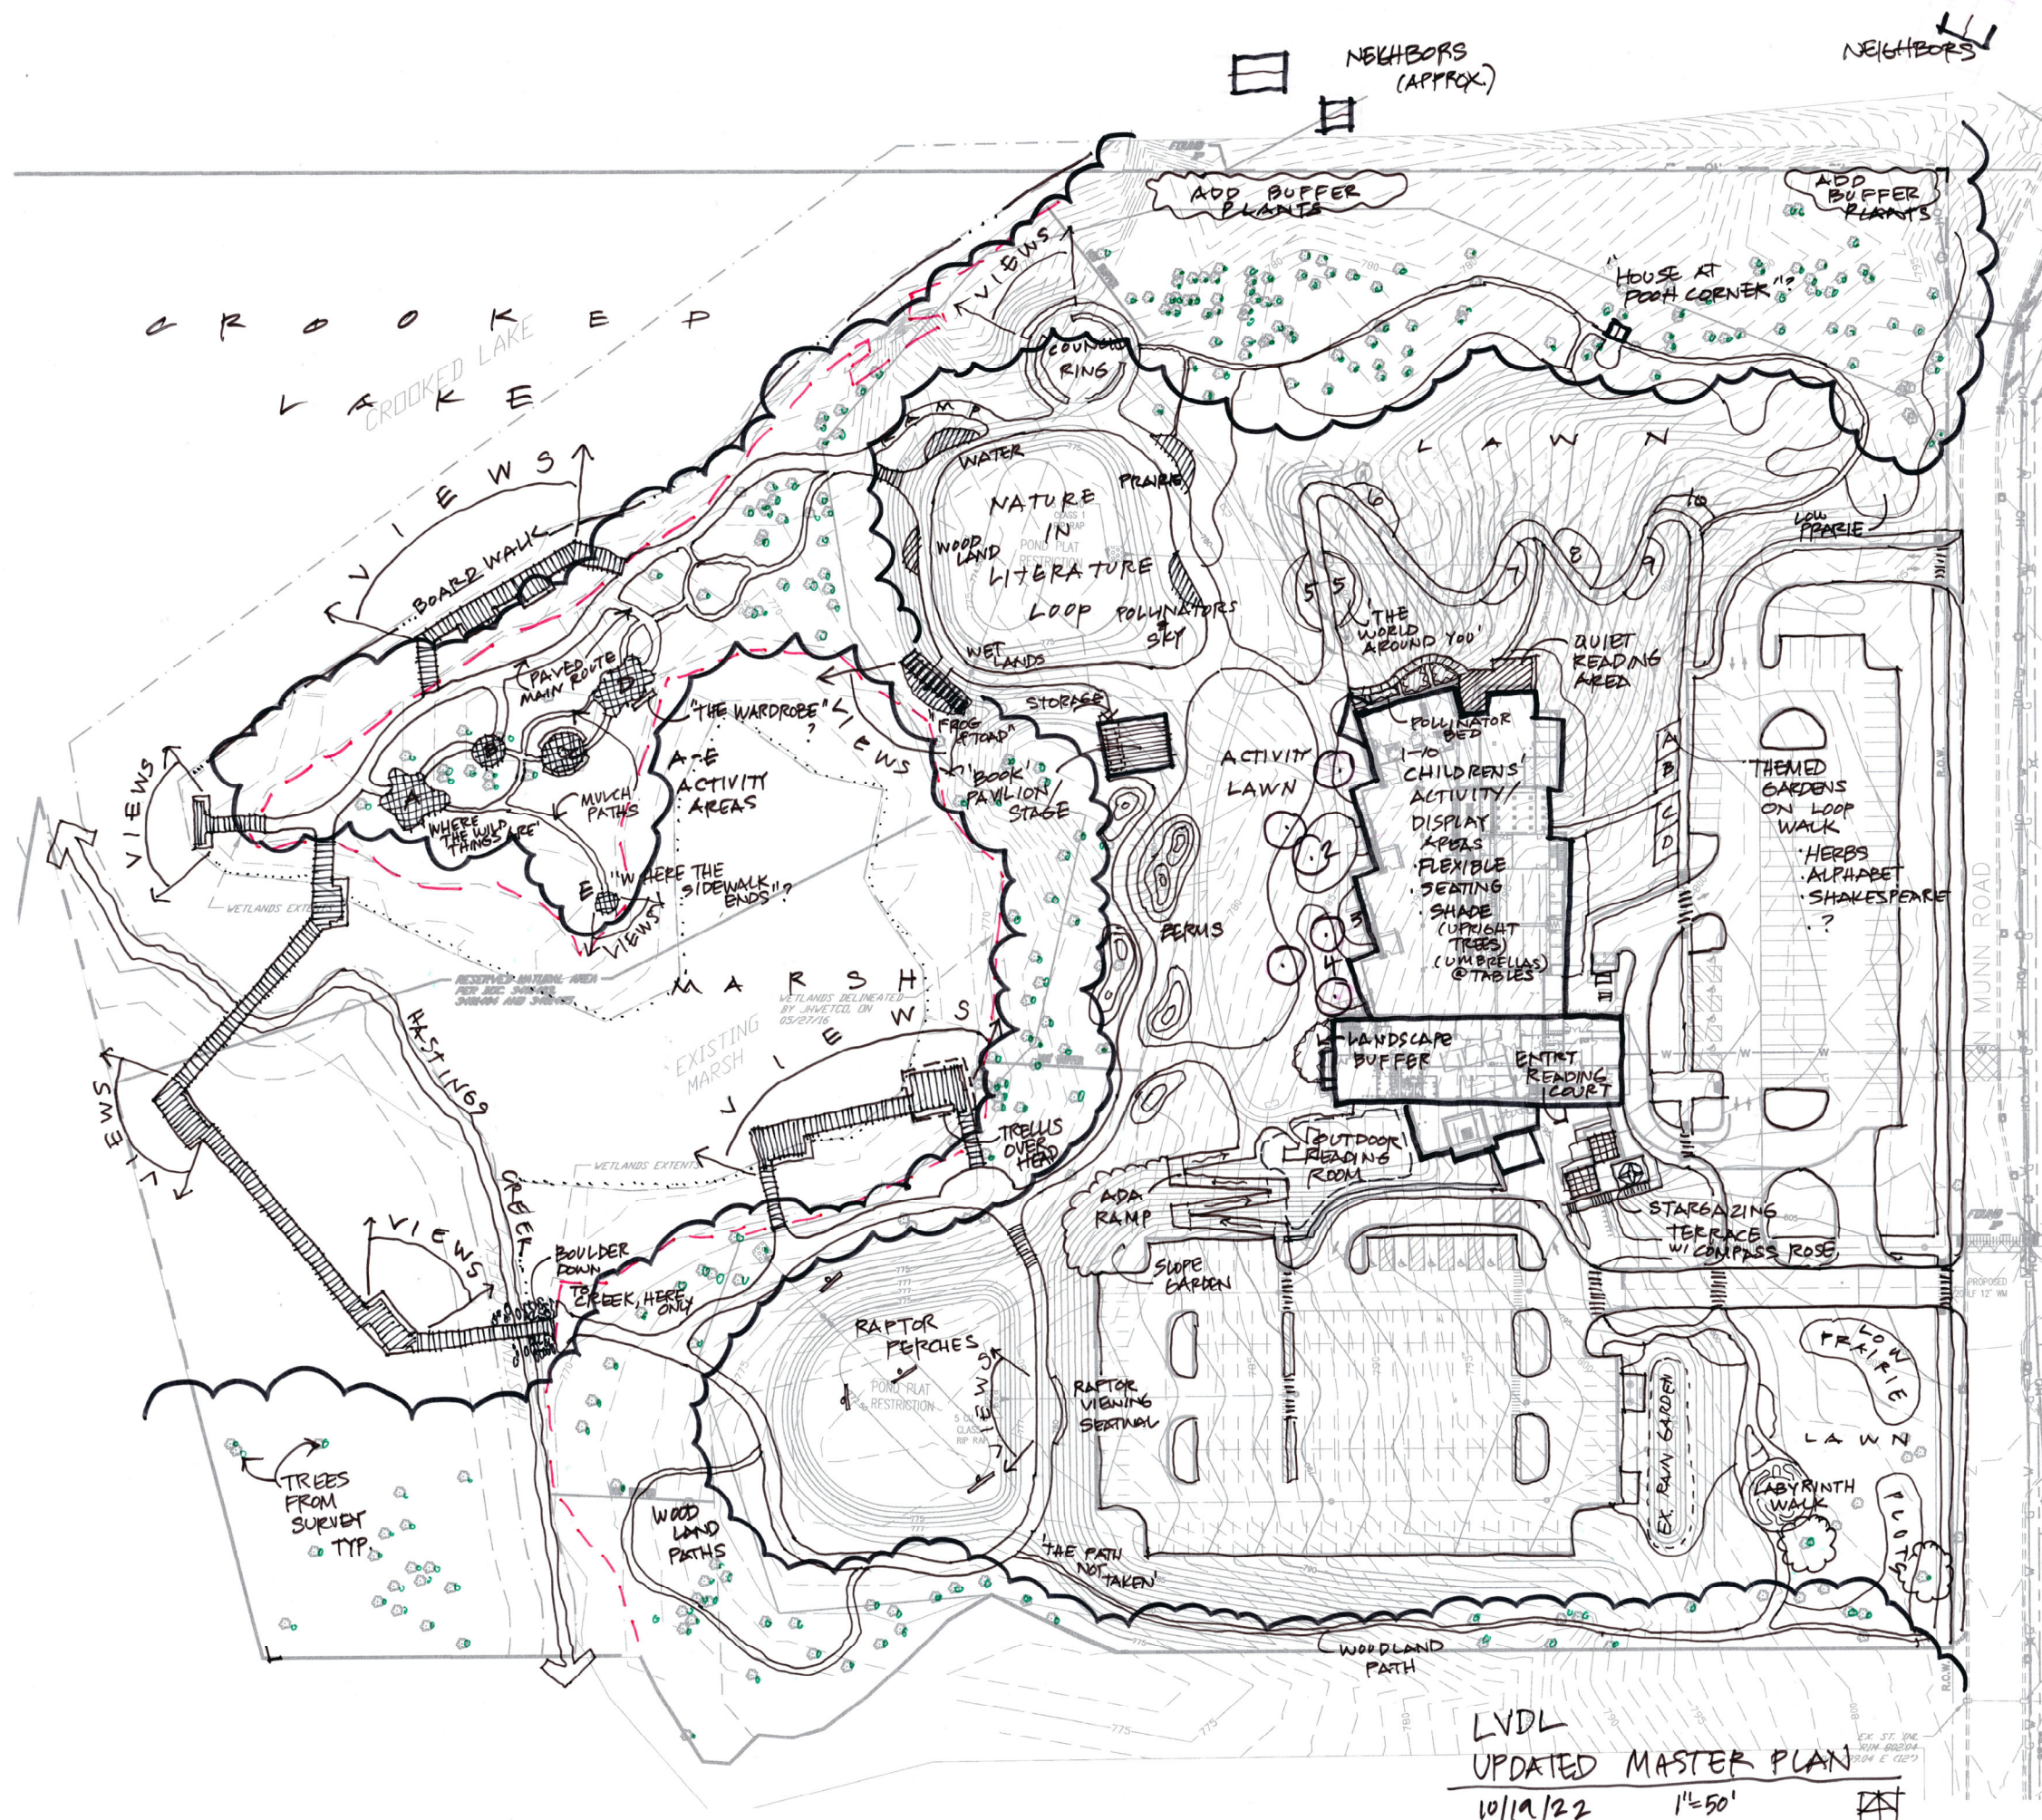

LVDL
UPDATED MASTER PLAN
10/19/22 1"=50'