


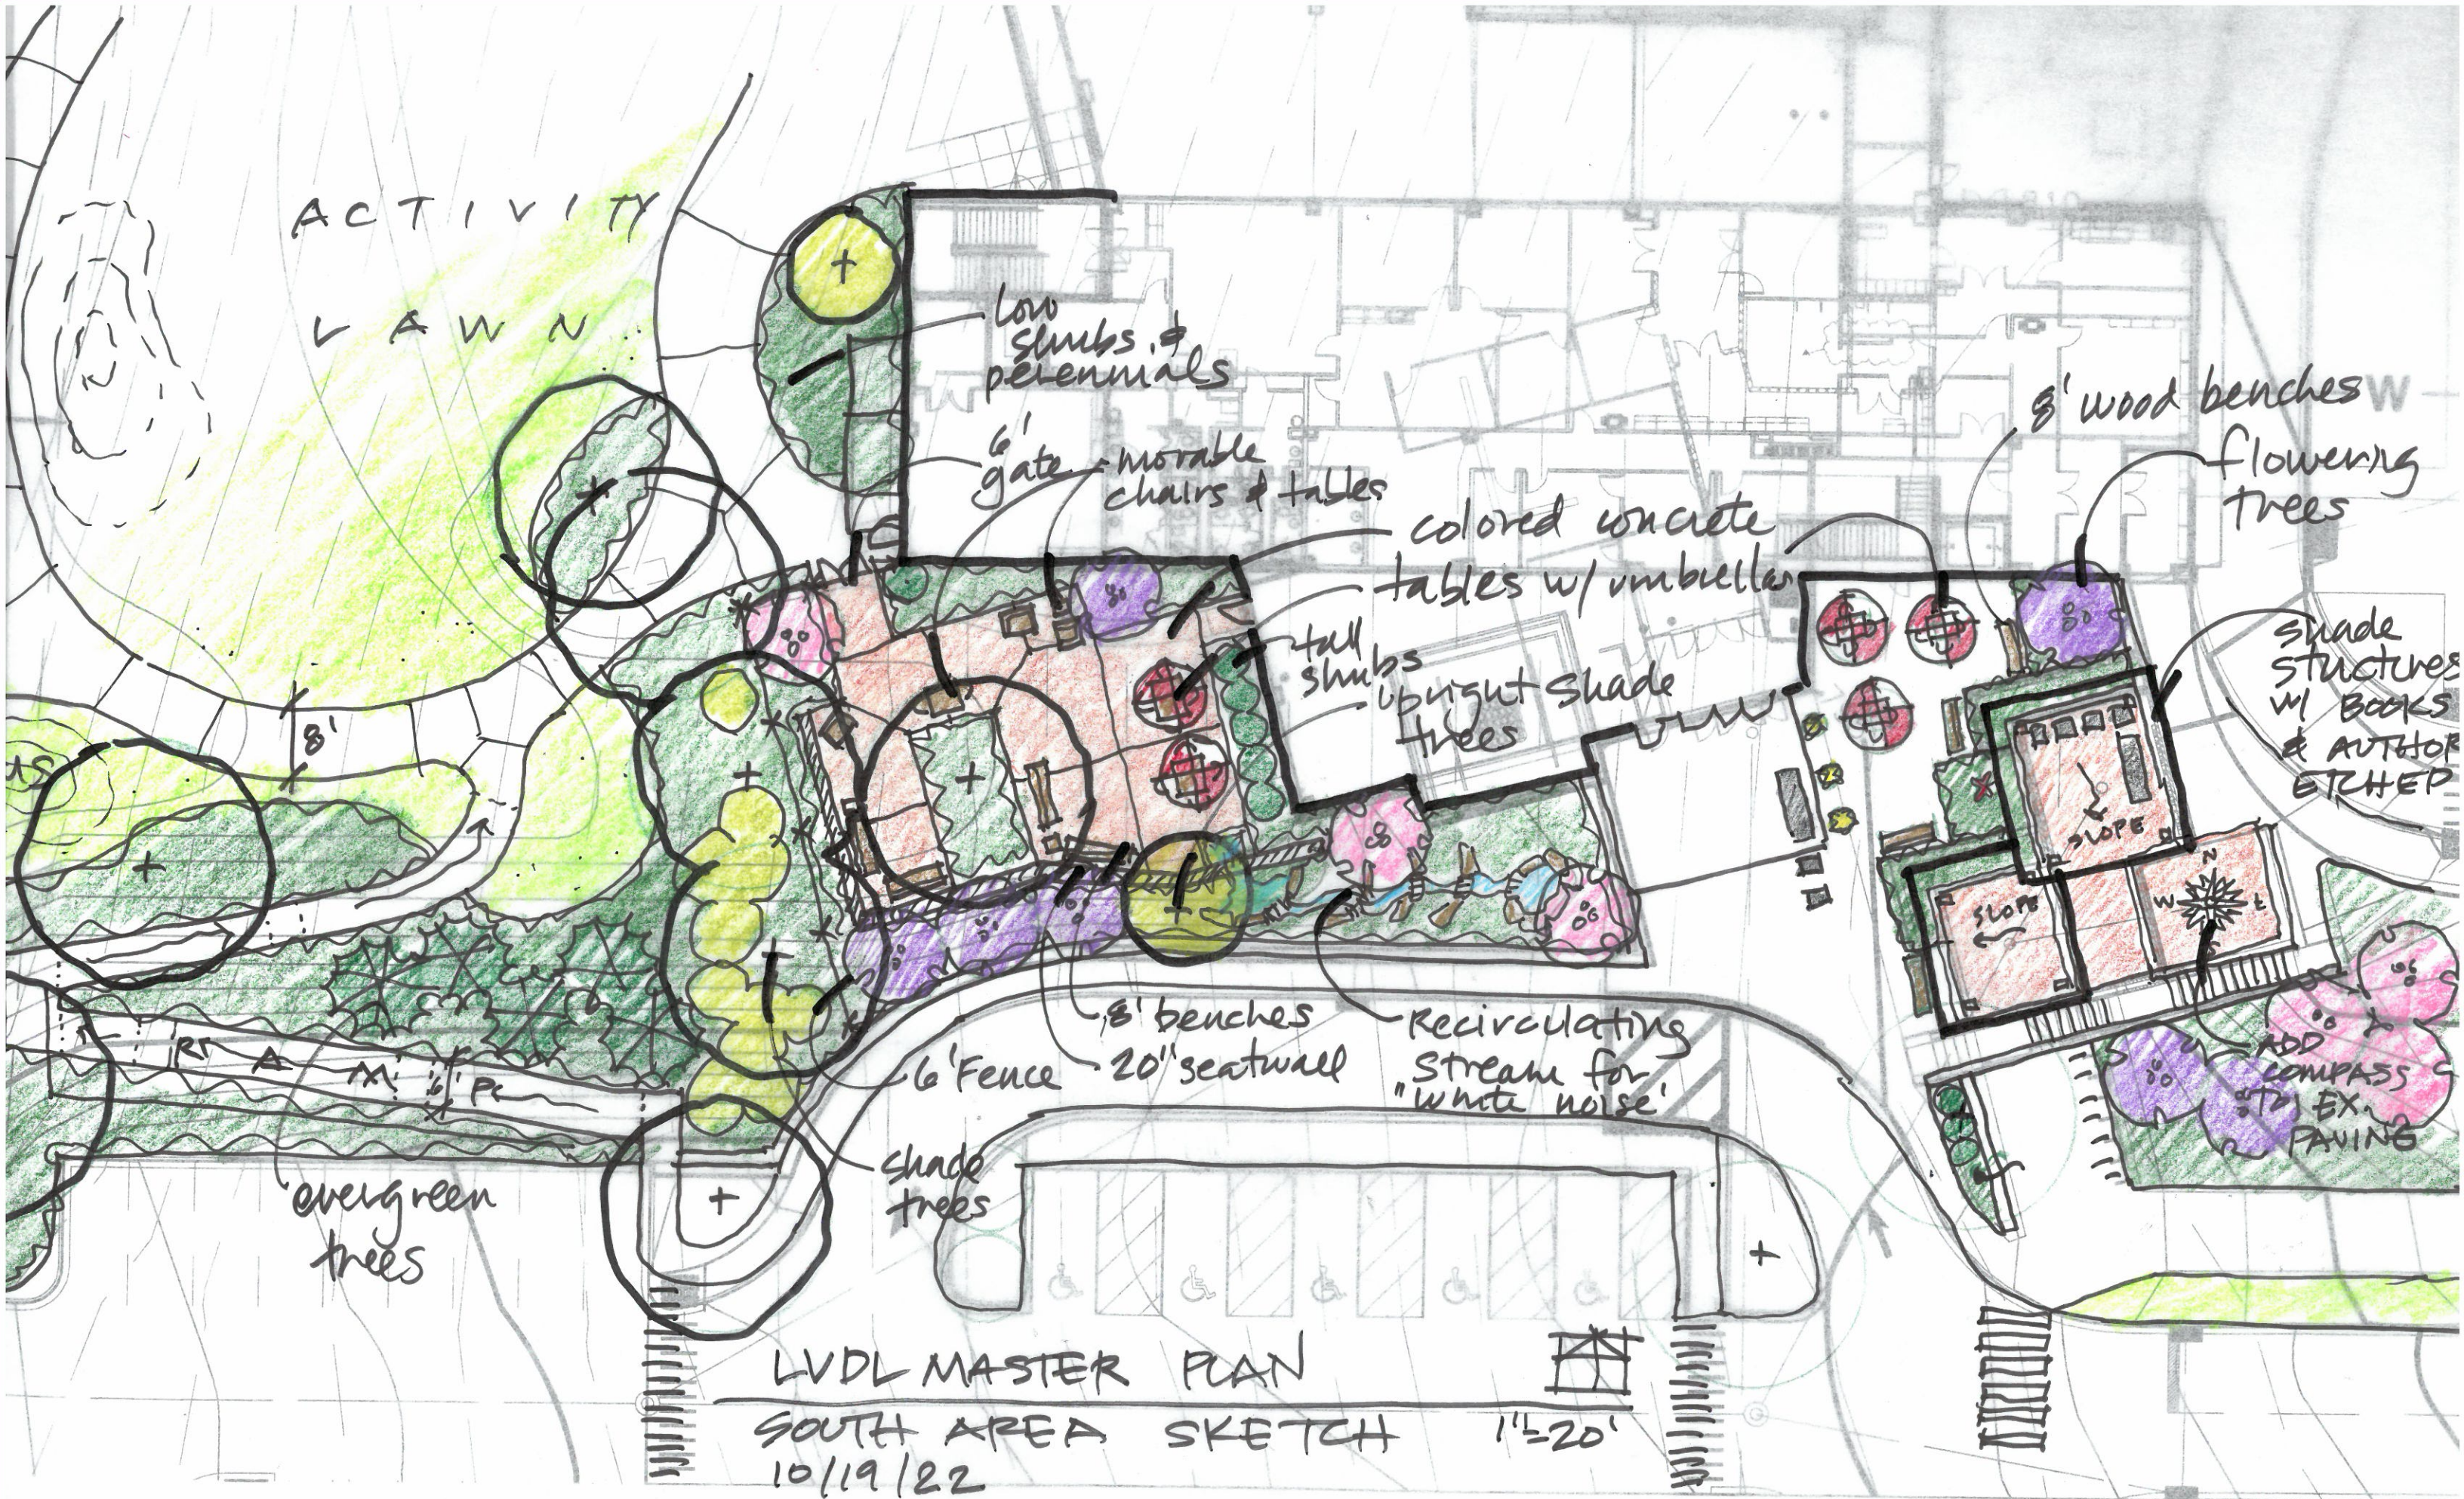

ACTIVITY

L A W N

low shrubs & perennials

6' gate movable chairs & tables

colored concrete tables w/ umbrellas

tall shrubs upright shade trees

8' wood benches flowering trees

Shade structures w/ books & author etched

8' benches 20" seat wall

Recirculating Stream for "white noise"

6' Fence

shade trees

evergreen trees

ADD COMPASS STD. EX. PAVING

LVDL MASTER PLAN
SOUTH AREA SKETCH
10/19/22

1"=20'